

THIS MAP WAS NOT PREPARED OR INTENDED FOR USE AS A REAL ESTATE TITLE MAP. THE RAILWAY COMPANY DOES NOT REPRESENT OR SUGGEST THAT ACCURATE OR THAT ANY OTHER INFORMATION ON THE MAP IS CORRECT. THE COMPANY DOES NOT REPRESENT THAT IT HAS CHECKED THIS MAP FOR ACCURACY.

065-008

22

THE CINCINNATI, NEW ORLEANS & TEXAS PACIFIC RY. CO.

CINCINNATI SOUTHERN RAILWAY

RIGHT-OF-WAY AND TRACK MAP

TRACK NUMBERS REFER TO I.C.C. LIST NUMBERS

Operated by



STATION 8540+53 TO STATION 8644+00
STATION 8540+53 TO STATION 8646+13

SCALE 1 IN. = 200 FT. DECEMBER 31, 1927

Office of Special Engineer
Washington, D. C.

STATIONING REFERS TO I.C.C. INVENTORY CHAINAGE. 018

Tracks Correct to Dec. 31, 1927

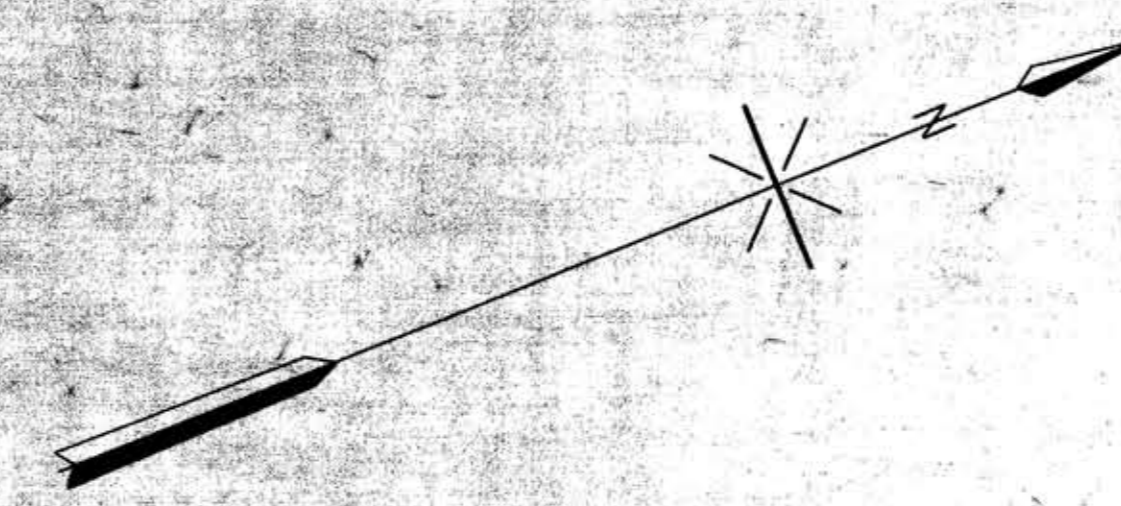 

Vertical curve data:
L = 200.00
T = 75.410
D = 1.55 R.T.
Δ = 75.55 - 58.68
P.C. = 8622.83
P.T. = 8622.83 + 75.41 = 8698.24
V.C. = 8622.83 + 150.80 = 8773.63

Match Mark for Sheet No. 23
8643+43 S. Portal Tunnel
8622+99 S. S.

Match Mark for Sheet No. 21
8540+53

Match Mark for Sheet No. 23
8646+13